


5号消化タンク堆積汚泥推定量計算書

5号消化タンク


(GLより底面までの深さH=6.50m)

令和5年8月15日現在

ブロック	高さ	R1	R2	R3	π	推定汚泥量: m ³
① 下部すり鉢部	6.5	0.75	7.5		3.14	424.78 m ³
②						0.00 m ³
③						m ³
④						m ³
⑤						m ³
合計	6.5	-	-	-	-	424.78 m ³

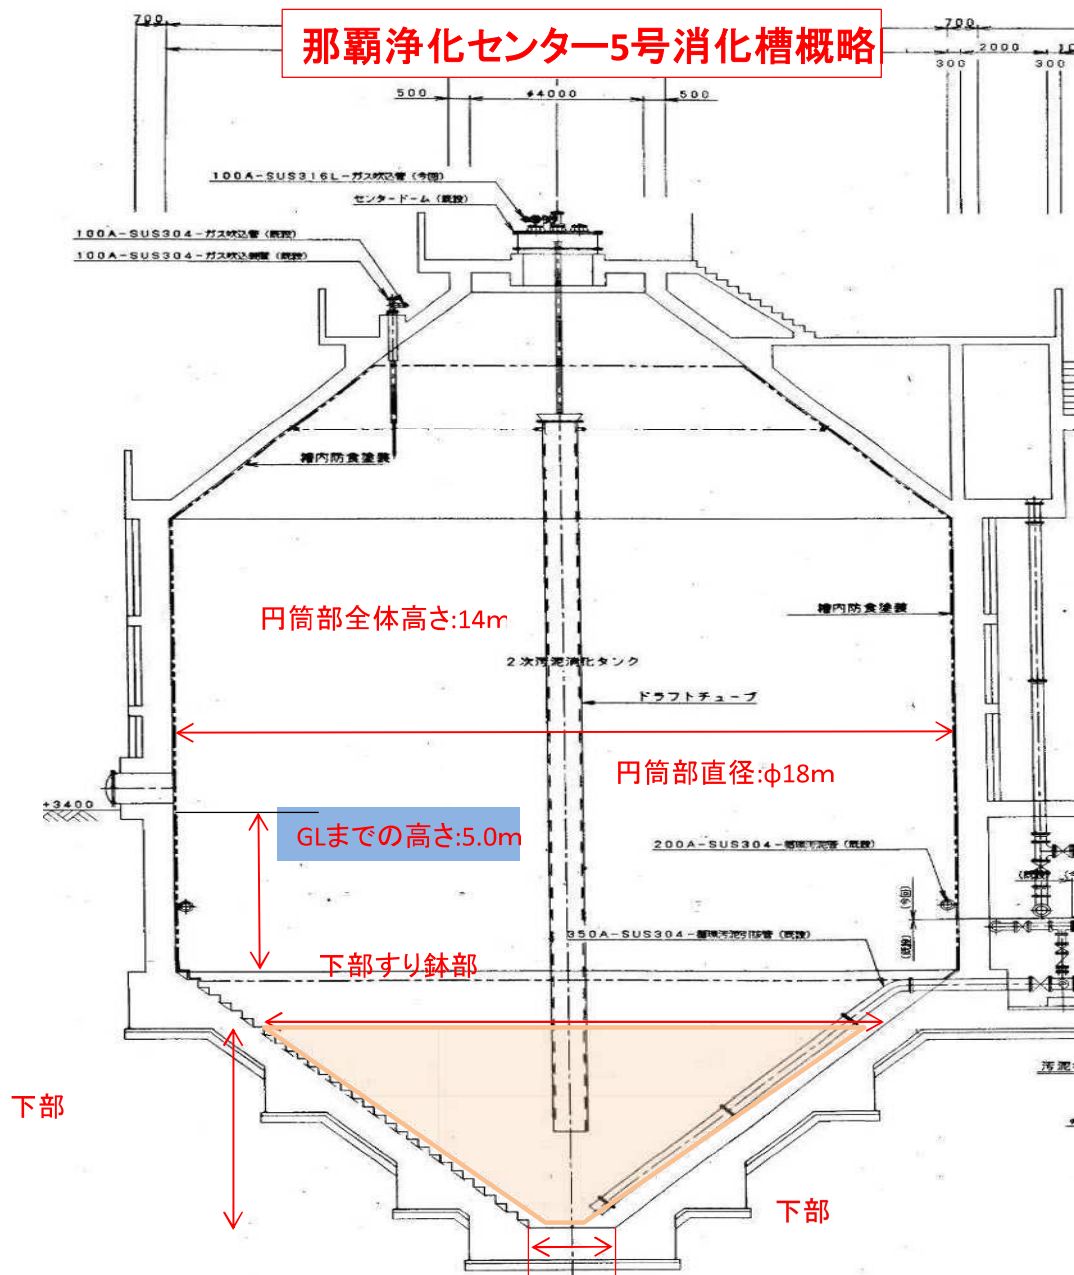

那覇浄化センター施設平面図

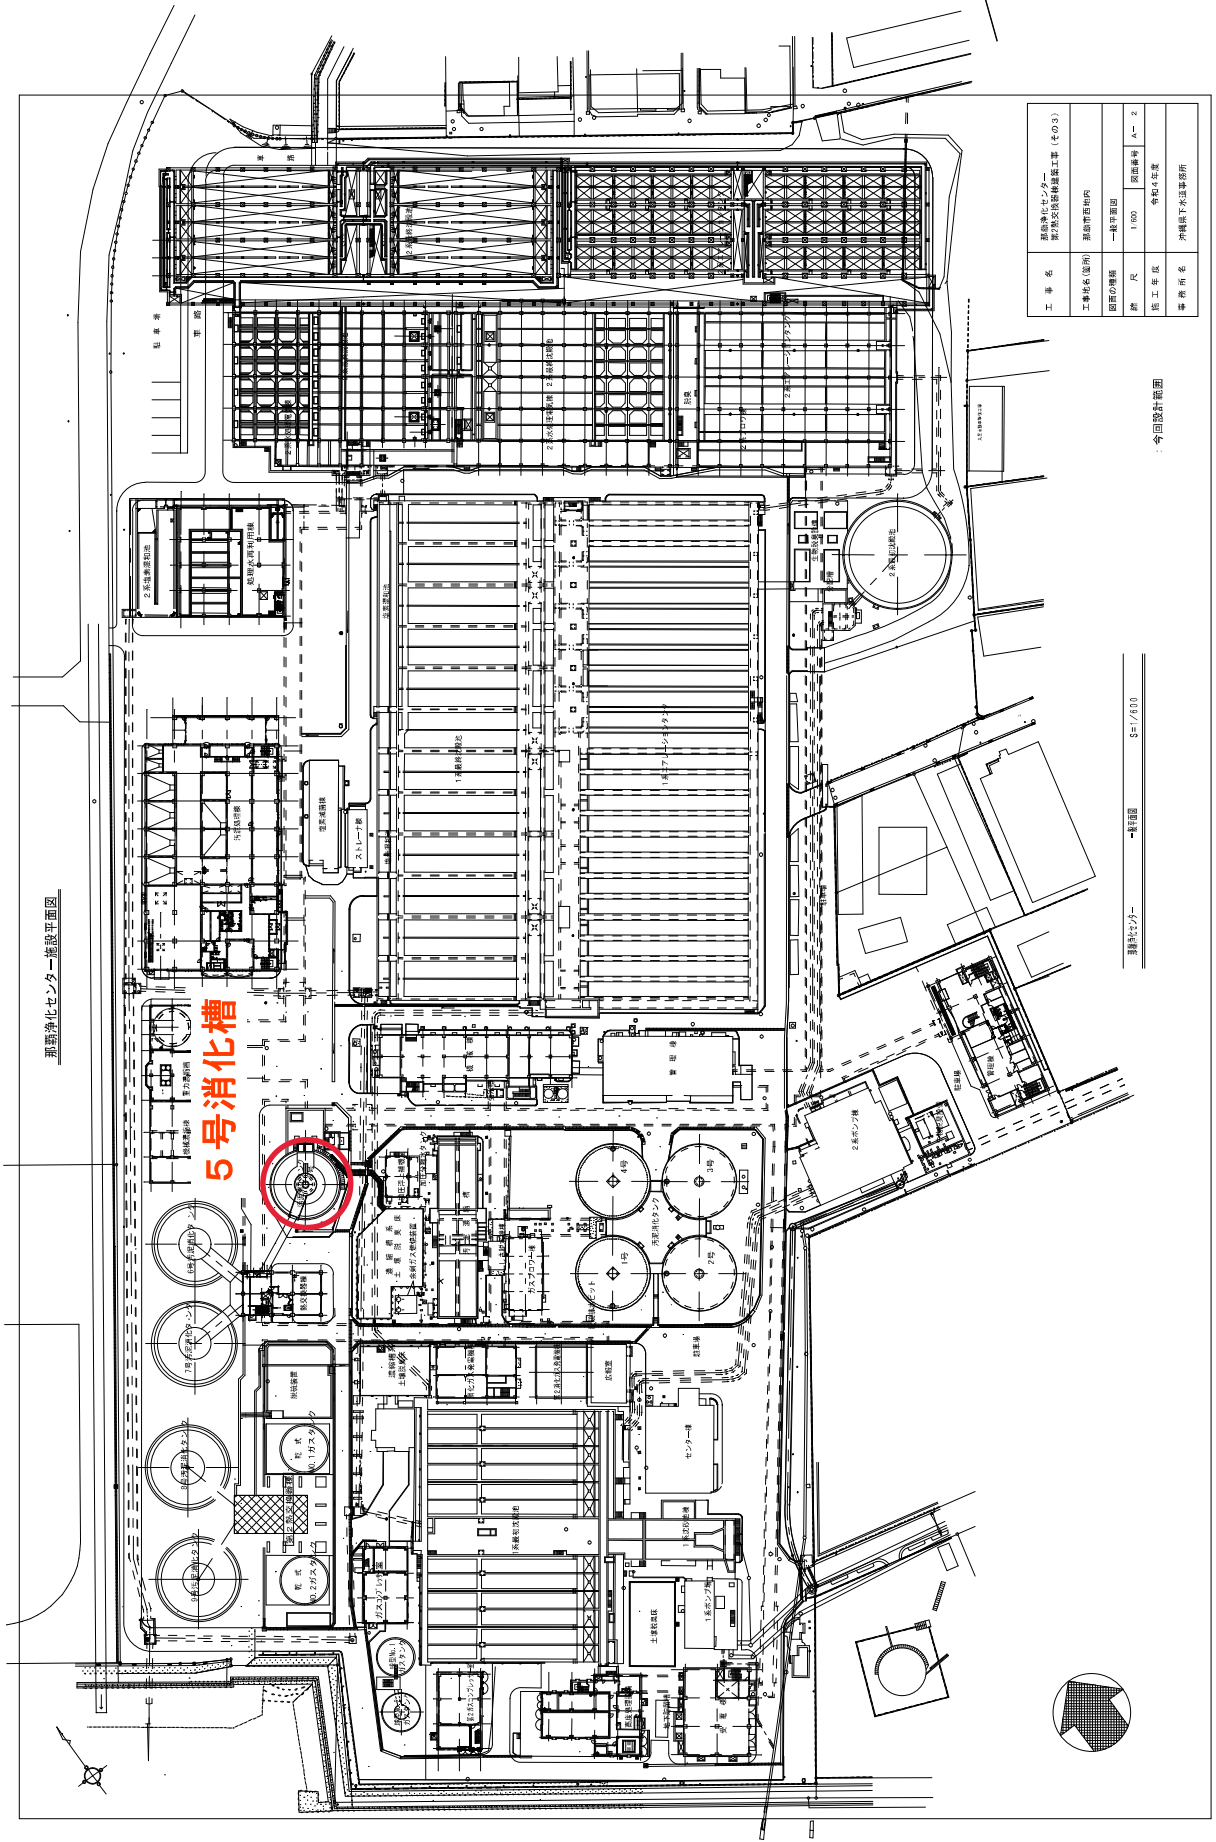


工 事 名	那覇浄化センター 第2期施設設備補修工事（その3）		
工事所在地	那覇市西内河		
図面の種類	一般平面図	図面番号	A-2
縮 尺	1/100	縮尺基準	令和4年度
施 工 年 度	令和4年度		
事 務 所 名	沖縄県下水道事務所		

今回設計範囲

5-1/600

設計範囲

設計者：〆

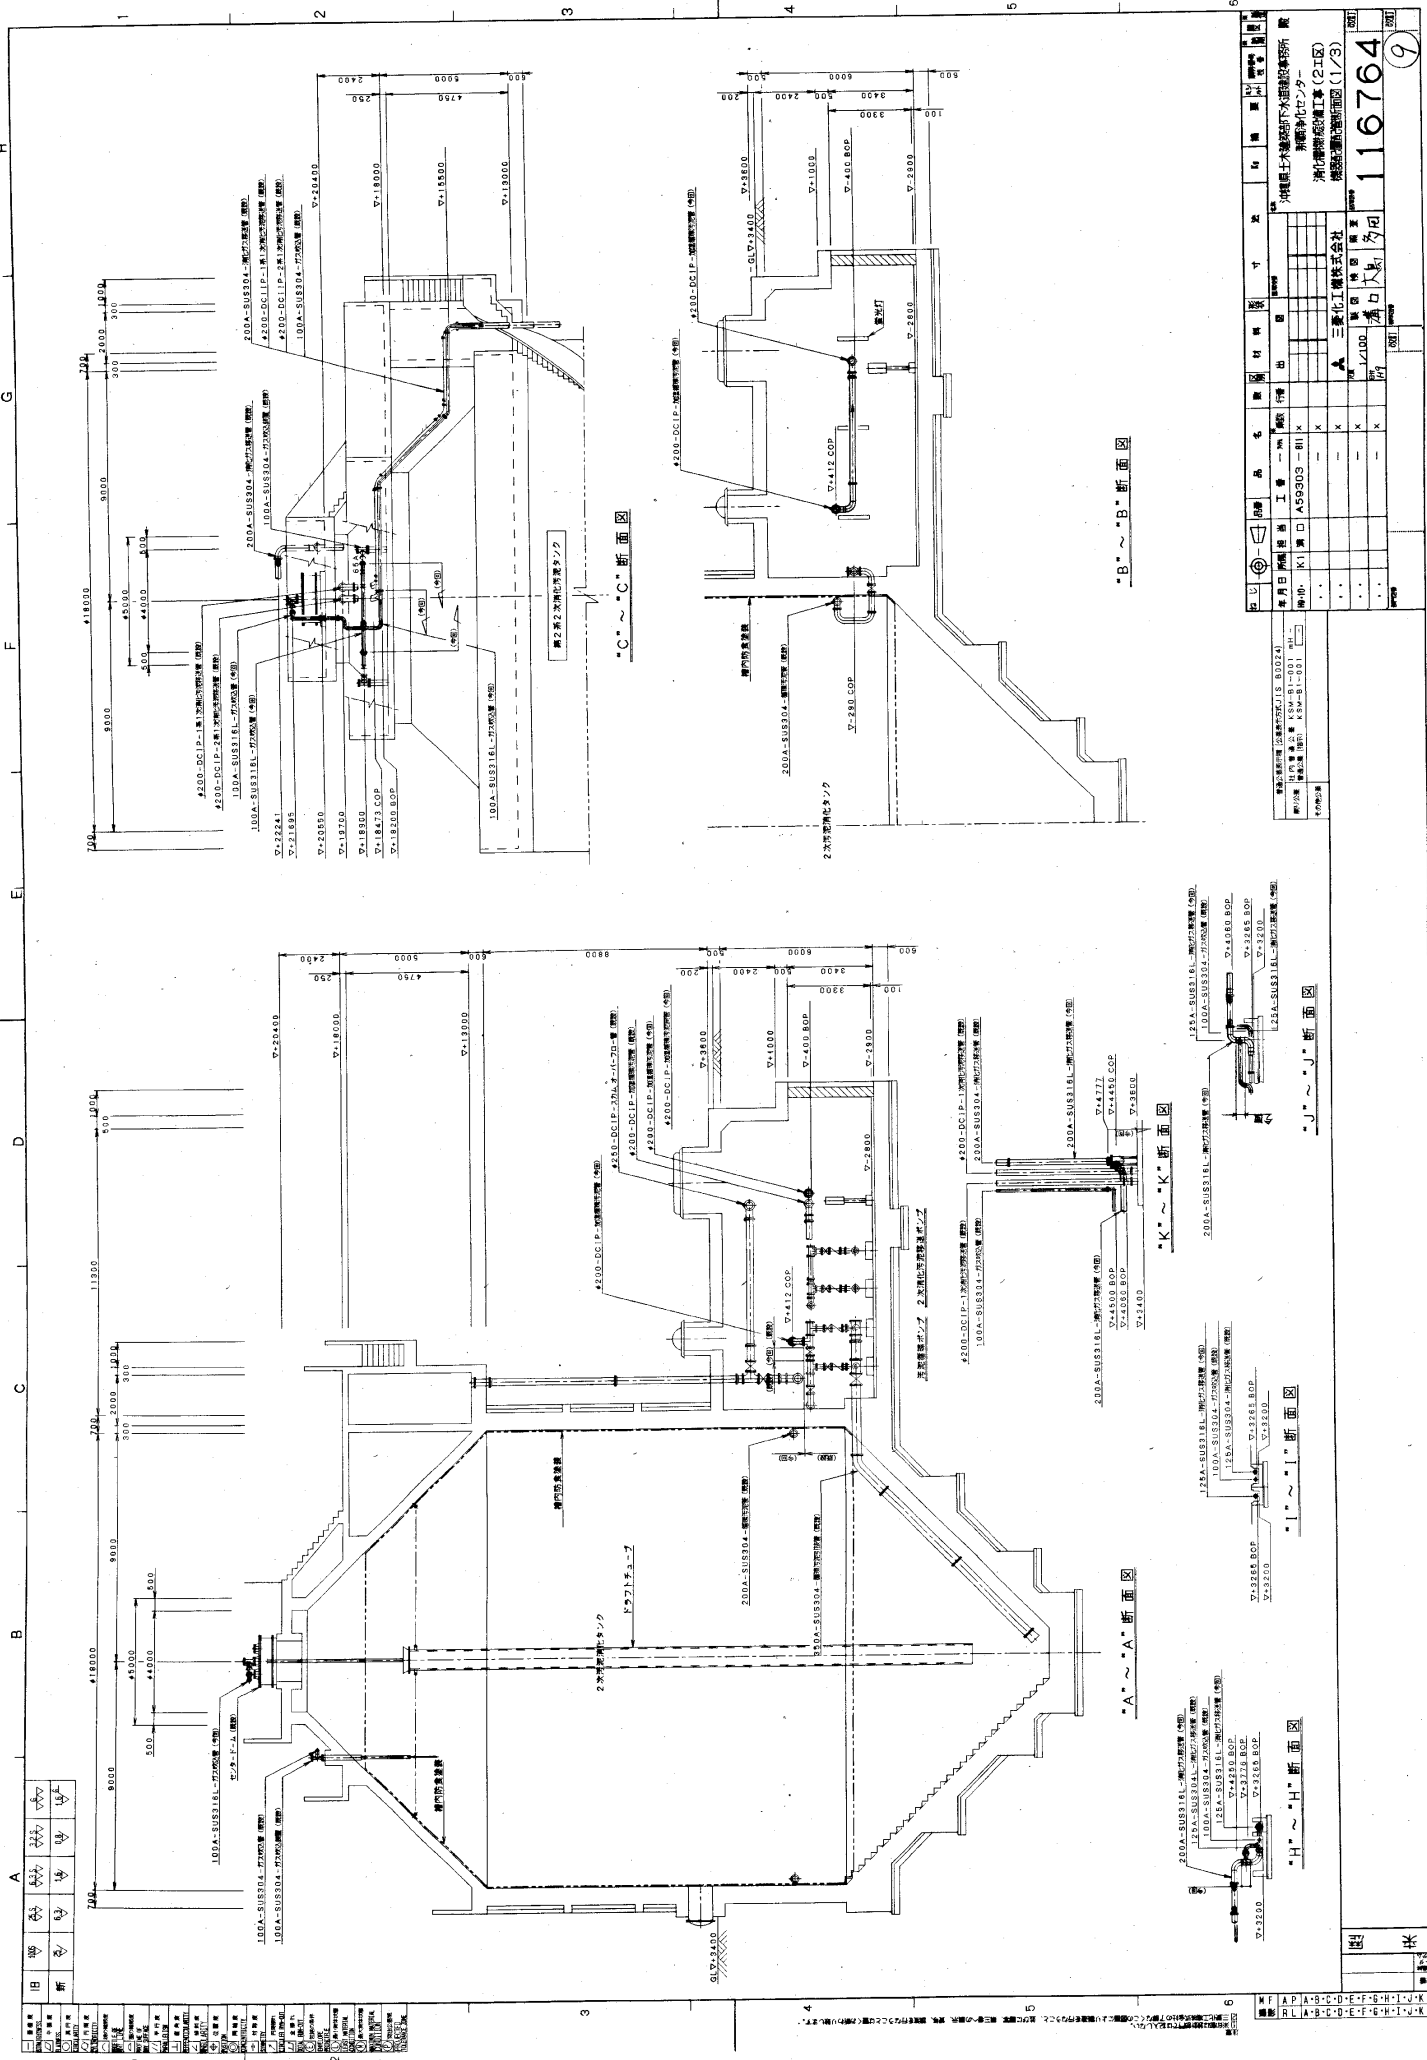[illegible]

新嘉坡郵政局 公報第2575號 (S. 80024) 註冊人姓名 KSM-B-001 地址 - 郵政信箱 KSM-B-001 電話號碼 (885)	新嘉坡郵政局 公報第2575號 (S. 80024) 註冊人姓名 KSM-B-001 地址 - 郵政信箱 KSM-B-001 電話號碼 (885)
--	--


Technical drawing of a mechanical part, likely a valve or actuator, showing a side view. The drawing includes the following labels and dimensions:

- Dimensions:**
 - 72-118.5 802
 - 72-1200
 - 274-SUS316-304 1/2
- Labels:**
 - 118.5
 - 1200
 - 274-SUS316-304 1/2
- Section Line:** A line with the label "J" and a break symbol (two wavy lines) indicating a section cut.
- Section View:** A cross-sectional view of the part, showing internal components and a central shaft.

1

7-3226 BOP
7-3266 BOP

[illegible]

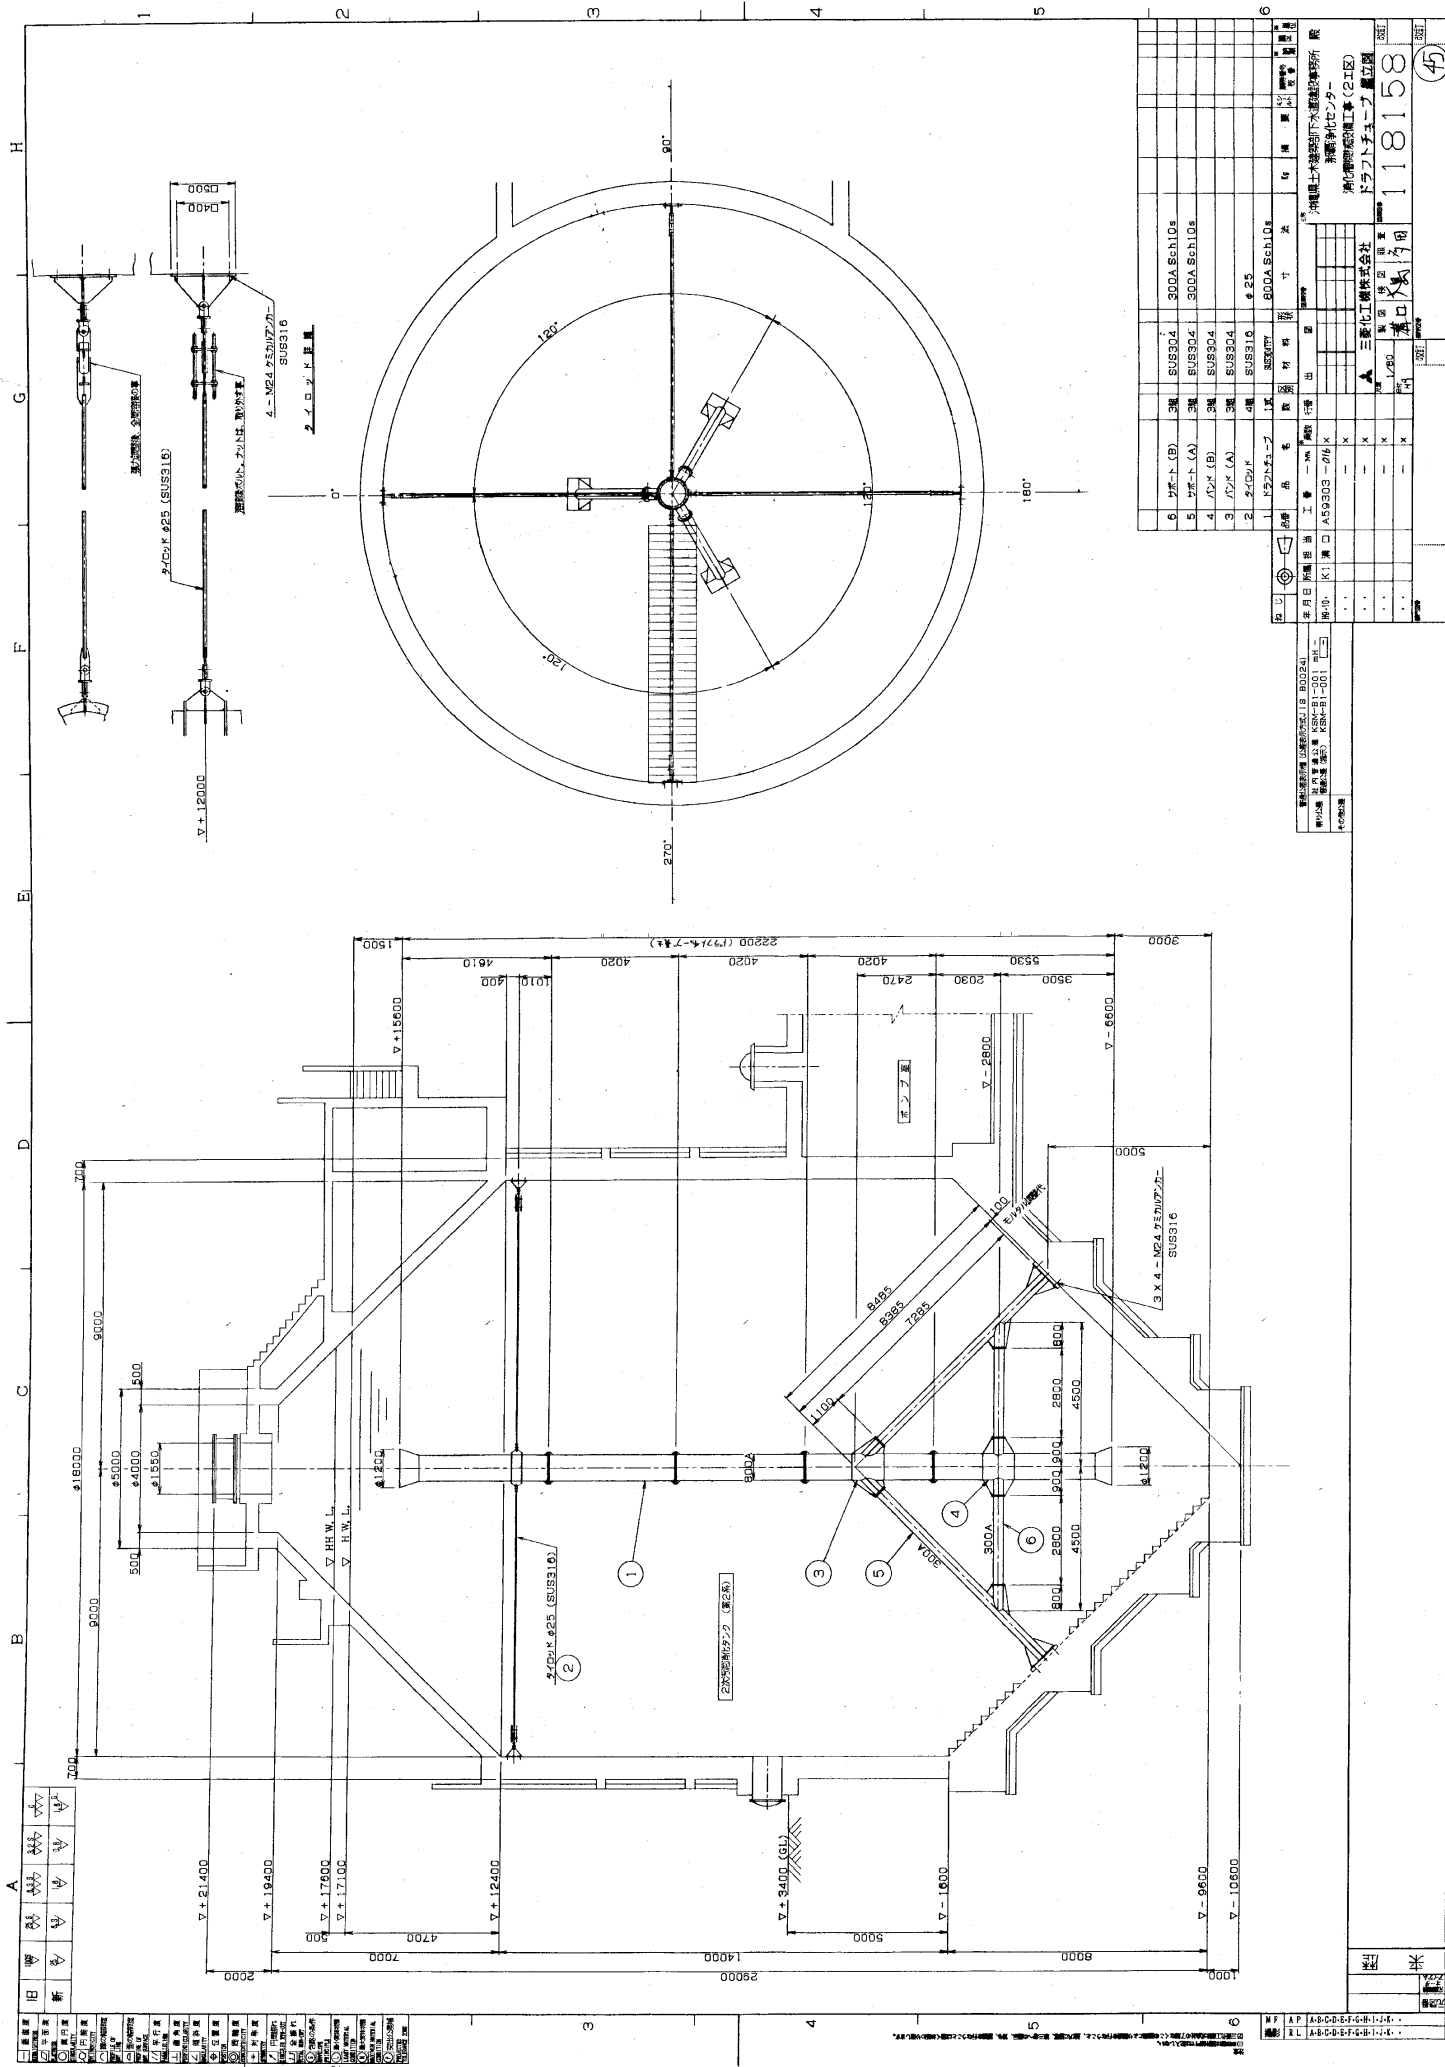

[illegible][illegible]